

BA-K-12 HE:C -CRESNET
 BA-S-02 HE:AV -SPEAKER 2
 BA-S-01 HE:AV -SPEAKER 2
 BA-V-02 HE:AV -DIGITALMEDIA
 BA-C-01 HE:AV -DIGITALMEDIA
 BA-T-02 HE:AV -DIGITALMEDIA
 BA-R-01 HE:AV -COAX

BC-S-01 HE:AV -SPEAKER 2
 BC-S-02 HE:AV -SPEAKER 2

BG-S-01 HE:AV -SPEAKER 2
 BG-S-02 HE:AV -SPEAKER 2
 BG-R-01 HE:AV -COAX
 BG-D-01 HE:AV -DIGITALMEDIA
 BG-C-01 HE:AV -DIGITALMEDIA
 BG-V-02 HE:AV -DIGITALMEDIA

WIDTH: 308.0004 MM
 DEPTH: 125.9992 MM

CRESNET-HE:C BF-K-01
 SPEAKER 2-HE:AV BB-S-02
 SPEAKER 2-HE:AV BB-S-01
 DIGITALMEDIA-HE:AV BB-C-02
 DIGITALMEDIA-HE:AV BB-C-01
 COAX-HE:AV BB-R-01
 DIGITALMEDIA-HE:AV BB-D-01
 DIGITALMEDIA-HE:AV BB-C-03
 DIGITALMEDIA-HE:AV BB-V-02

WIDTH: 245.999 MM
 DEPTH: 117 MM
 SPEAKER 2-HE:AV BD-S-02
 SPEAKER 2-HE:AV BD-S-01

DIGITALMEDIA-HE:AV BE-C-01
 DIGITALMEDIA-HE:AV BE-D-02

Wall Mount Equipment Elevations Scale 1:5@A1

	Data Point Sockets (450mm OFFL to bottom) - 1 No. 2G 13A DSSO - 1 No. 1G 47mm back box
	Access Point Sockets (350mm top to ceiling) - 1 No. 1G 47mm back box
	HDTV Sockets (120mm OFFL to top) - 1 No. 2G 13A DSSO - 1 No. 2G 47mm back box
	Light Controls (1200mm OFFL to top, except bedside - 1000mm OFFL to top) - 1 No. 1G 47mm back box
	Touch Panels (1400mm OFFL to top) - 1 No. custom back box
	Remote Source (450mm OFFL to bottom) - 1 No. 2G 13A DSSO - 1 No. 1G 47mm back box
	On-Wall Speakers (1500mm OFFL to centre) - 1 No. 1G 47mm back box
	On-Wall Subwoofer (height TBC) - 1 No. 1G 47mm back box


Symbol	Name	DO = Device Options
M	Mount Type	P-Pedestal R-Rack W-Wall T-Turnstile M-Mullion C-Ceiling S-Surface D-Desk H-Hidden F-Flush
M DO ID	Pre-wire black outline same symbols	All Device Options as per main symbols
M DO ID	Speaker	HF-Hi Frequency M-Monitor LAR-Line Array P-Powered LR-LR Bar S-Subwoofer ST-Stereo
M DO ID	Video Display	M-Mirror TV TV-Television VM-Video Monitor WP-Weatherproof TV
M DO ID	Video Projector	LCD-Liquid Crystal Display DLP-Digital Light Processing LED-Light Emitting Diode LCOS-Liquid Crystal On Silicon
M DO ID	Projection Screen	F-Fixed PD-Pull Down M-Motorised PU-Pull Up R-Rear MLB-Mobile
M DO ID	Remote AV Source	A-Audio Source AV-Audio/Video Source V-Video Source
M DO ID	Phone & Data Port	D-Data F-Fibre Optic P-Phone P-Phone FX-Fax
M DO ID	Demarcation For Services	CTV-Cable TV P-Phone RF-Radio Frequency S-Satellite
M DO ID	RF Repeater Access Point	CR-Cellular Rep. WP-Wis. Rep. PR-Phone Rep. RX-Receiver WAP-Wireless TR-Transceiver Access Point TX-Transmitter
M DO ID	Keypad	FCN-Function R-Remote M-Master NUM-Numeric WLS-Wireless
M DO ID	Touch Panel	FT-Flip Top TT-Tilt WLS-Wireless
M DO ID	Rack or Head End	A-Audio M-Main AV-Audio/Video TEL-Telephone C-Control SEC-Secondary D-Data VID-Video
M DO ID	Lift/Mount	A-Articulating UP-Up motion M-Motorised UB-Under Bed DN-Down mot. TT-Tilt F-Fixed

All cables at room termination points to have 1m cable tails
 Heights of back boxes TBC on sample elevations
 All cables at head ends to have 7m tails & exit the ceiling only
 All cables to be labelled both ends with cable ID's shown here
 All ELV cables must be separated from 230V cables by minimum 450mm and are only to cross at right angles
 All speaker cut outs are to be made by the site building team
 Diameter for speaker cut out in all rooms except cinema & bathrooms 275mm. Cinema ceiling speaker cut out 290mm.
 Bathroom ceiling speaker cut out 214mm.

A0	Drawn	KJ	03/10/15
REV:	DESCRIPTION:	BY:	DATE:
STATUS: © designflow-uk ltd. 03/10/2015			



INTEGRATOR:			
CLIENT:			
SITE:			
TITLE:	B - First Floor		
SCALE:	DATE:	DRAWN:	CHECKED:
1:50@A1	03/10/2015	KJ	KA
PROJECT NO:	DRAWING NO:	REVISION:	
YB_02_C		A0	

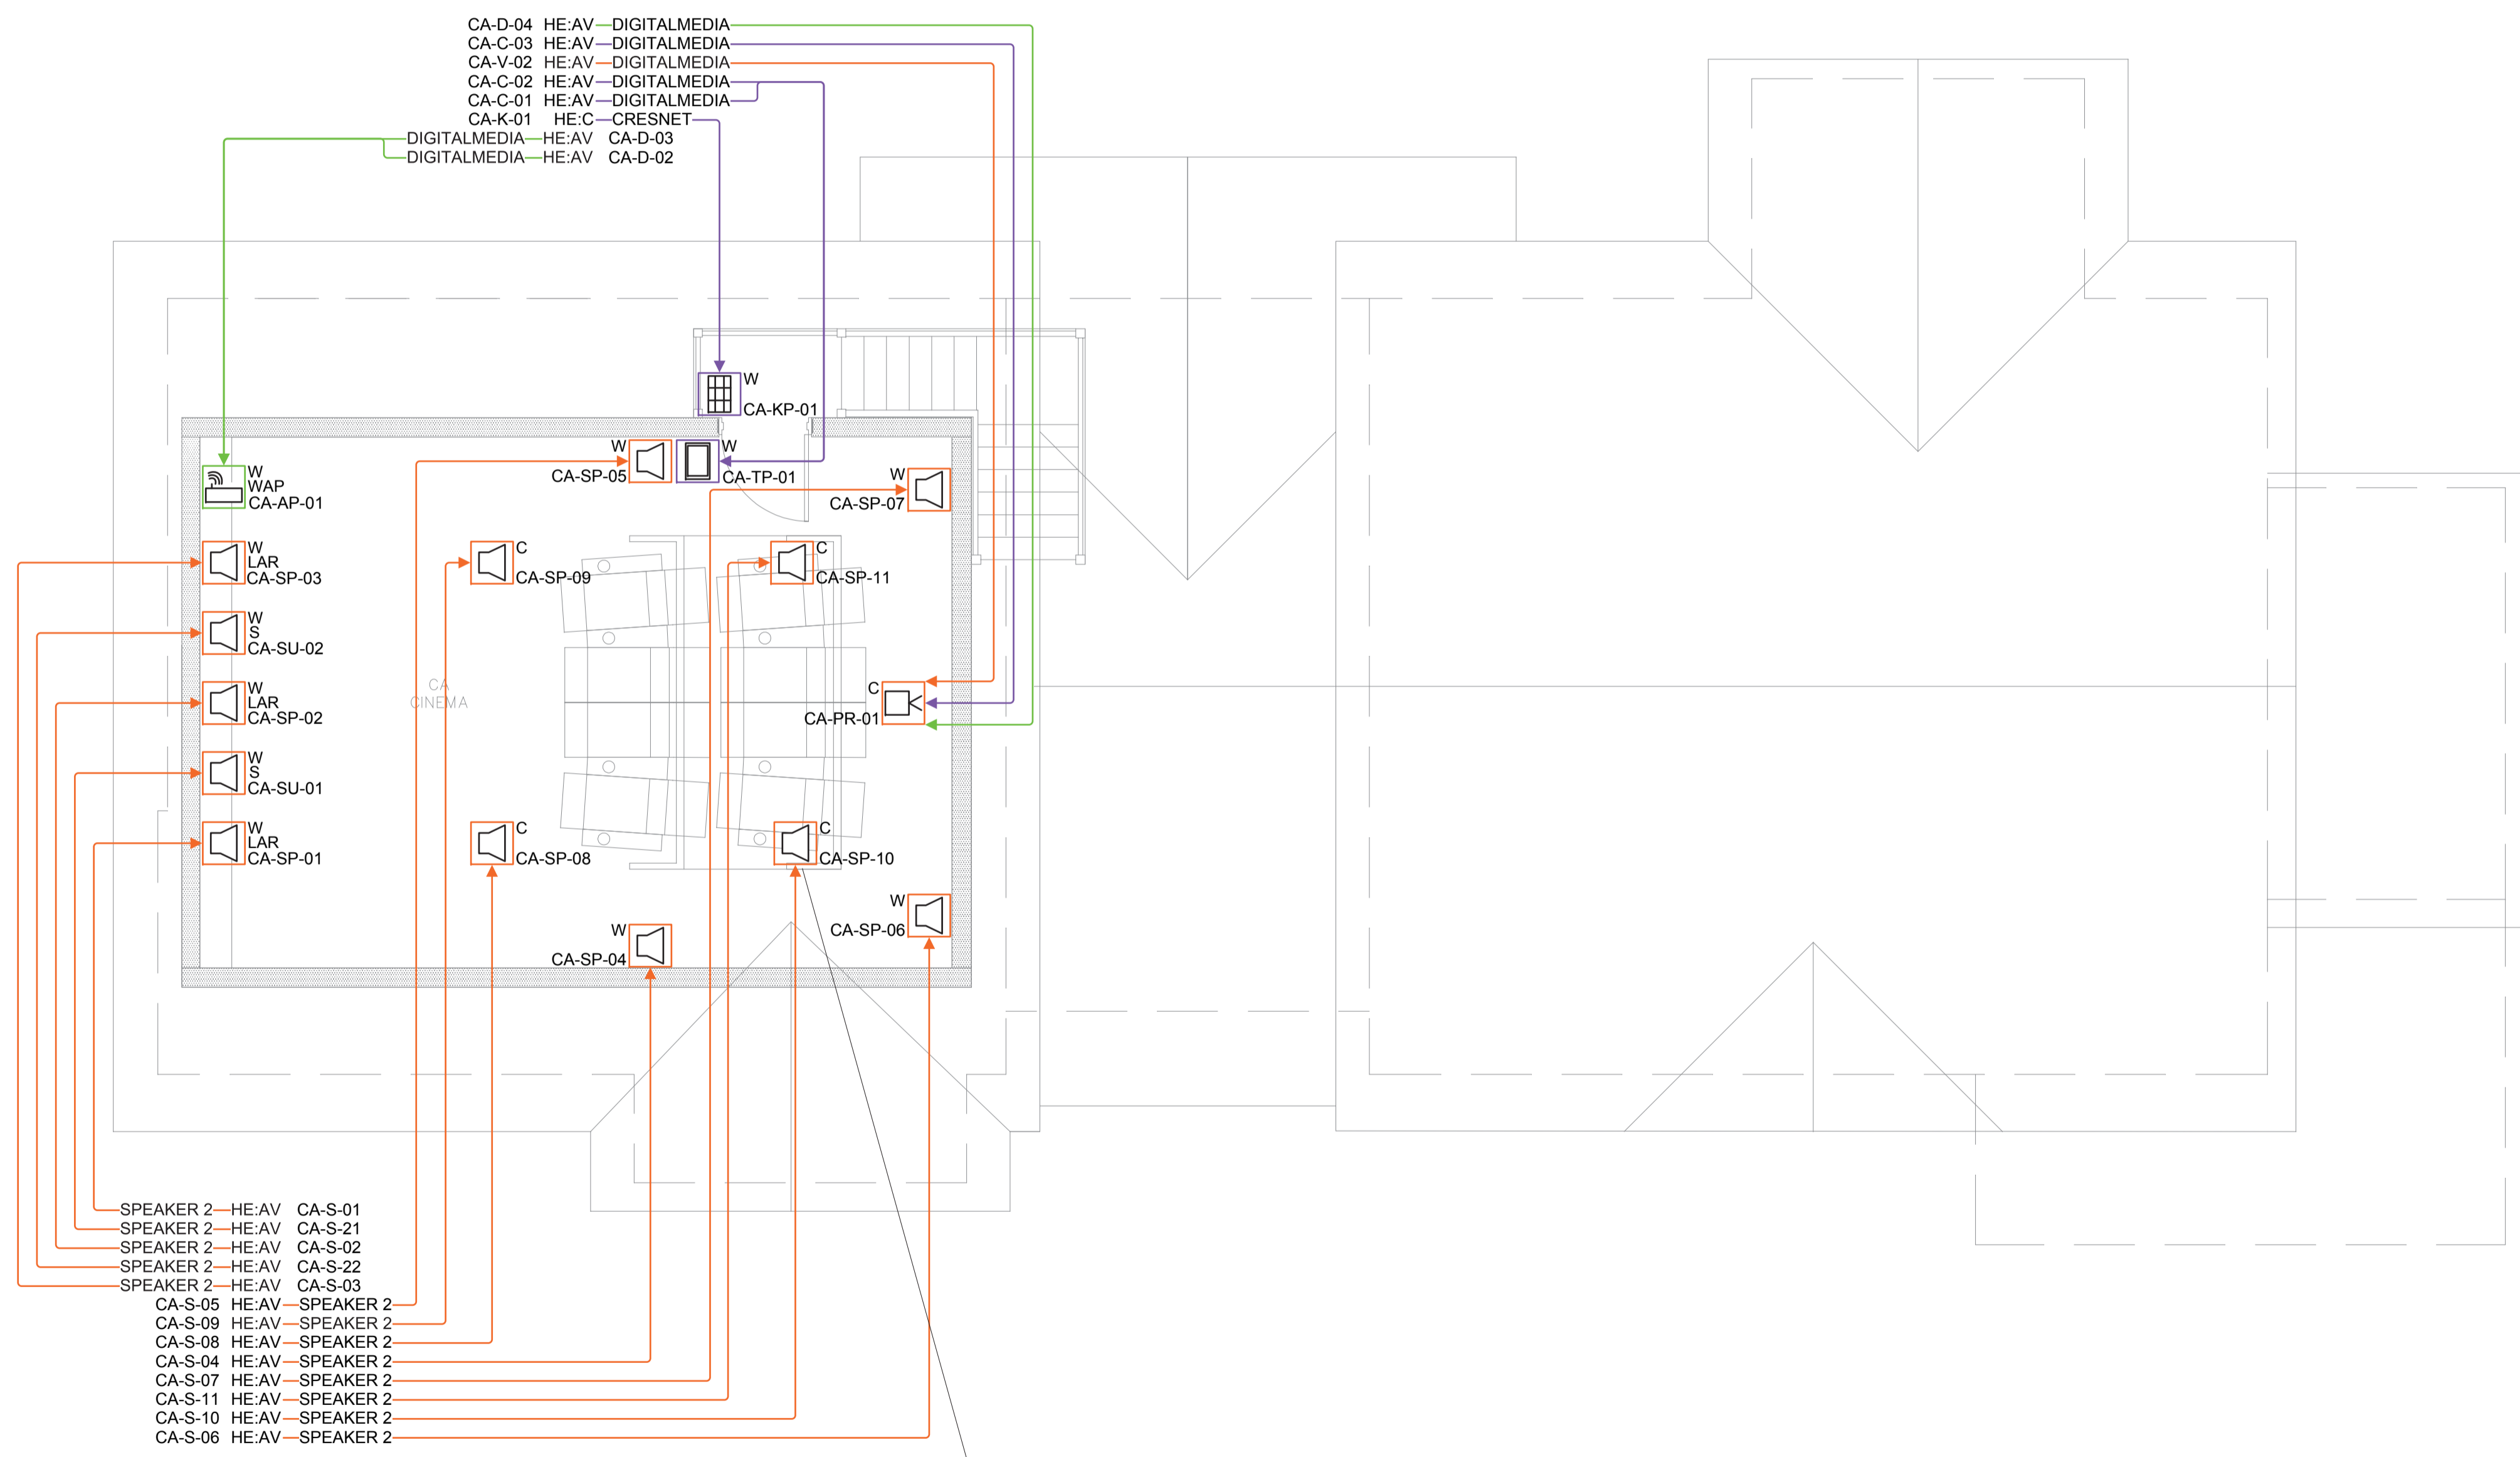

Wall Mount Equipment Elevations Scale 1:5@A1

	Data Point Sockets (450mm OFFL to bottom) - 1 No. 2G 13A DSSO - 1 No. 1G 47mm back box
	Access Point Sockets (350mm top to ceiling) - 1 No. 1G 47mm back box
	HDTV Sockets (120mm OFFL to top) - 1 No. 2G 13A DSSO - 1 No. 2G 47mm back box
	Light Controls (1200mm OFFL to top, except bedside - 1000mm OFFL to top) - 1 No. 1G 47mm back box
	Touch Panels (1400mm OFFL to top) - 1 No. custom back box
	Remote Source (450mm OFFL to bottom) - 1 No. 2G 13A DSSO - 1 No. 1G 47mm back box
	On-Wall Speakers (1500mm OFFL to centre) - 1 No. 1G 47mm back box
	On-Wall Subwoofer (height TBC) - 1 No. 1G 47mm back box

Symbol	Name	DO = Device Options
M=	Mount Type	P-Pedestal R-Rack W-Wall T-Turnstile M-Mullion C-Ceiling S-Surface D-Desk H-Hidden F-Flush
	Pre-wire black outline same symbols	All Device Options as per main symbols
	Speaker	HF-Hi Frequency M-Monitor LAR-Line Array P-Powered LR-LCR Bar S-Subwoofer LR-LR Bar ST-Stereo
	Video Display	M-Mirror TV TV-Television VM-Video Monitor WP-Weatherproof TV
	Video Projector	LCD-Liquid Crystal Display DLP-Digital Light Processing LED-Light Emitting Diode LCOS-Liquid Crystal On Silicon
	Projection Screen	F-Fixed PD-Pull Down M-Motorised PU-Pull Up R-Rear MLB-Mobile
	Remote AV Source	A-Audio Source AV-AudioVideo Source V-Video Source
	Phone & Data Port	D-Data F-Fibre Optic P-Phone P-Phone FX-Fax
	Demarcation For Services	CTV-Cable TV RF-Radio Frequency S-Satellite
	RF Repeater Access Point	CR-Cellular Rep. WP-Wis. Rep. PR-Phone Rep. RX-Receiver WAP-Wireless TR-Transceiver Access Point TX-Transmitter
	Keypad	FCN-Function R-Remote M-Master WLS-Wireless NUM-Numeric
	Touch Panel	FT-Flip Top TT-Tilt WLS-Wireless
	Rack or Head End	A-Audio M-Main AV-Audio/Video TEL-Telephone C-Control SEC-Secondary D-Data VID-Video
	Lift/Mount	A-Articulating UP-Up motion M-Motorised UB-Under Bed DN-Down mot. TT-Tilt F-Fixed

All cables at room termination points to have 1m cable tails
 Heights of back boxes TBC on sample elevations
 All cables at head ends to have 7m tails & exit the ceiling only
 All cables to be labelled both ends with cable ID's shown here
 All ELV cables must be separated from 230V cables by
 minimum 450mm and are only to cross at right angles
 All speaker cut outs are to be made by the site building team
 Diameter for speaker cut out in all rooms except cinema &
 bathrooms 275mm. Cinema ceiling speaker cut out 290mm.
 Bathroom ceiling speaker cut out 214mm.

- SPEAKER 2 - HE:AV CA-S-01
- SPEAKER 2 - HE:AV CA-S-21
- SPEAKER 2 - HE:AV CA-S-02
- SPEAKER 2 - HE:AV CA-S-22
- SPEAKER 2 - HE:AV CA-S-03
- CA-S-05 HE:AV -SPEAKER 2
- CA-S-09 HE:AV -SPEAKER 2
- CA-S-08 HE:AV -SPEAKER 2
- CA-S-04 HE:AV -SPEAKER 2
- CA-S-07 HE:AV -SPEAKER 2
- CA-S-11 HE:AV -SPEAKER 2
- CA-S-10 HE:AV -SPEAKER 2
- CA-S-06 HE:AV -SPEAKER 2

WIDTH: 289.9994 MM
 DEPTH: 69.9999 MM

A0	Drawn	KJ	03/10/15
REV:	DESCRIPTION:	BY:	DATE:
STATUS: © designflow-uk ltd. 03/10/2015			
CEDIA MEMBER			
[your brand] [your tagline]			
INTEGRATOR: [your brand] 100 Your Road, Your Town., YT1 1YT.			
CLIENT:			
SITE:			
TITLE: C - Loft			
SCALE: 1:50@A1	DATE: 03/10/2015	DRAWN: KJ	CHECKED: KA
PROJECT NO: YB_02_C	DRAWING NO:	REVISION:	A0